


PARCEL MAP 34-41

BEING A SUBDIVISION OF PARCEL 7, PARCEL MAP 34-27 IN THE
COUNTY OF MONO, STATE OF CALIFORNIA AS PER MAP RECORDED IN
BOOK 2 PAGE 78 OF PARCEL MAPS IN THE OFFICE OF
THE COUNTY RECORDER, MONO COUNTY

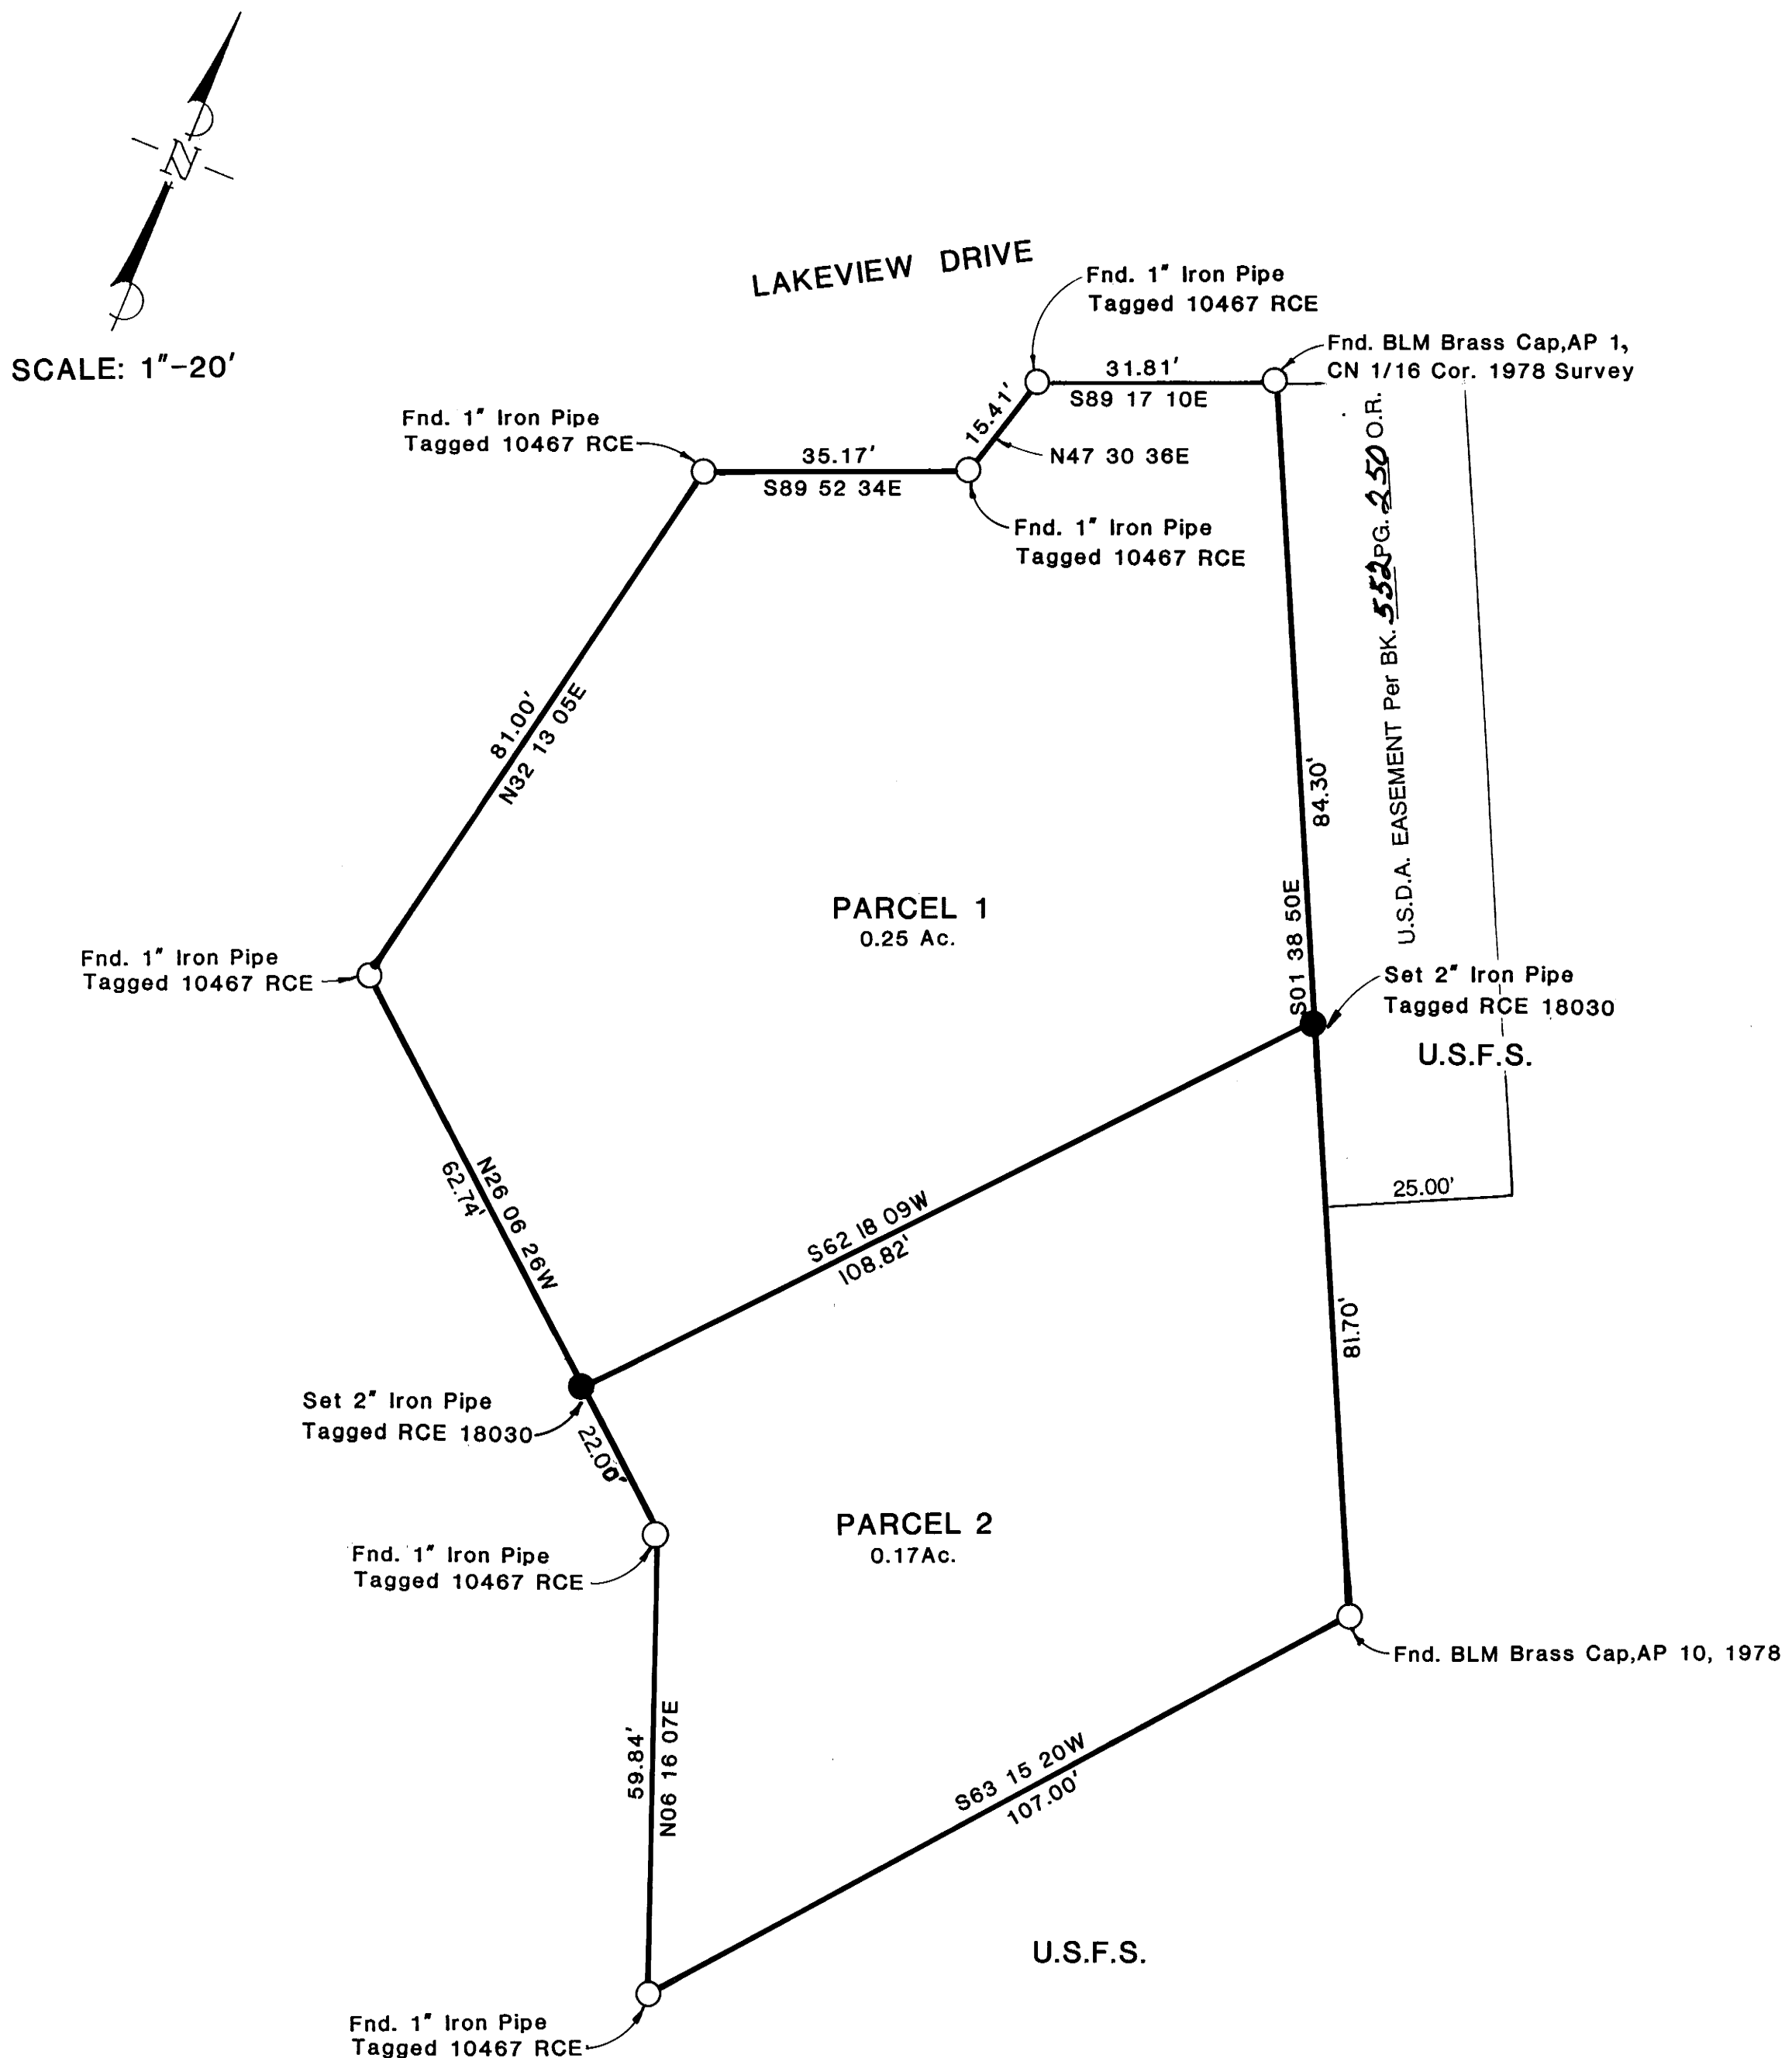

LEGEND

- Existing Corners Found
- New Corners Set

AP Numbers refer to those shown
on the official plat of the 1978 survey.

BASIS OF BEARINGS

The record bearing of N89 17 10W of the north line of the S.E. 1/4,
of the northwest quarter of Section 14 Township 2 South
Range 26 East MDM per the Plat was used as
the basis of bearings shown on Parcel Map No. 34-27.

Handwritten signature/initials